


BEALIS-BUNDY & ASSOC., INC.
 105 WEST WALN STREET
 COLUMBUS, GEORGIA 31906
 AREA CODE 706-325-1770

IN MY OPINION THIS MAP IS A CORRECT
 REPRESENTATION OF THE LAND PLATTED
 AND HAS BEEN PREPARED IN ACCORDANCE
 WITH THE REQUIREMENTS OF LAW.



CLIOKDA, Fannin County, Clerk, Office Superior Court
 Book for Record, 30, Map of Section 18, 1982
 at 11:55 AM, Recorded, Sept. 1, 1982.
 Key W. Bundy, Clerk

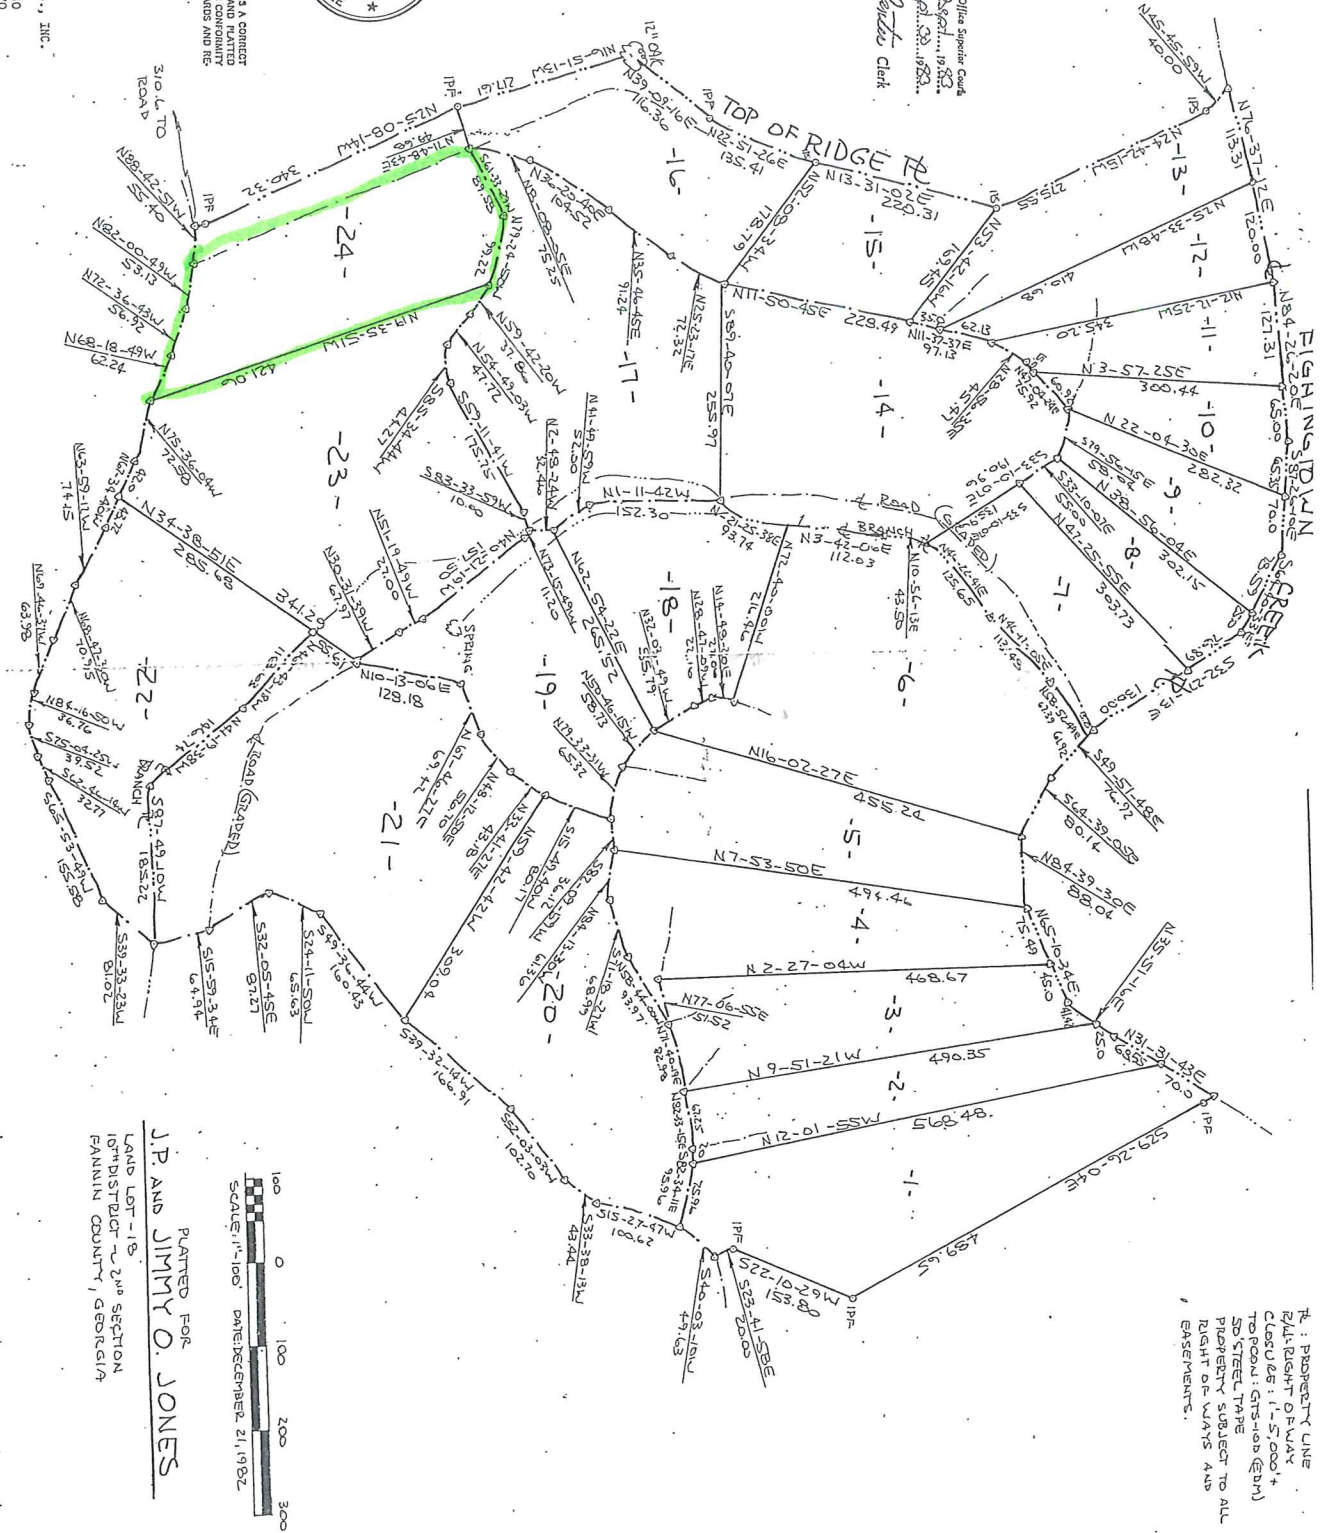

PLATTED FOR
 J.P. AND JIMMY O. JONES
 LAND LOT -18
 10TH DISTRICT - 2ND SECTION
 FANNIN COUNTY, GEORGIA

FL: PROPERTY LINE
 RL: RIGHT OF WAY
 CL: CURB: 1'-5.000'+
 TO POOL: 5'-10.000' (E) +
 SO STEEL TAPE
 PROPERTY SUBJECT TO ALL
 RIGHTS OF WAYS AND
 EASEMENTS.